



An Exclusive Two Bedroom Apartment in the
Corinthia Residences

WHITEHALL PLACE

WHITEHALL, SW1A

£6,600 per week

**BERKSHIRE
HATHAWAY**
HOMESERVICES

LONDON

PROPERTY DETAILS

Guide Price

£6,600 per week

Square Footage

3020

Council Tax Band

H

EPC Rating

C

We are delighted to present this exceptional residence within the prestigious Corinthia Residences – an exclusive collection of private homes directly connected to the world renowned Corinthia Hotel.

Positioned moments from the River Thames, this landmark development offers the rare advantage of complete privacy alongside five-star hotel living, service, and security.

Residents of the Corinthia benefit from privileged access to the adjoining hotel, including complimentary use of the gym and business centre, together with a discount across paid hotel services such as the celebrated spa, restaurants, bars and in-house facilities. Direct access between the private residences and hotel ensures total convenience with absolute discretion.

Situated at 10 Whitehall Place, SW1A, the Corinthia places you within immediate reach of London's most important cultural, political and historic landmarks. St James's, Mayfair, Covent Garden and Westminster are all moments away, while Embankment and Westminster stations provide excellent transport links across the capital and beyond. Beautiful riverside walks, world-class dining, theatres and galleries create a lifestyle defined by convenience, sophistication and connection.

FEATURES

Two Bedrooms

One Reception Room

Two Bathrooms


Concierge / Porter

24 Hour Security

Lift

Period

LOCATION

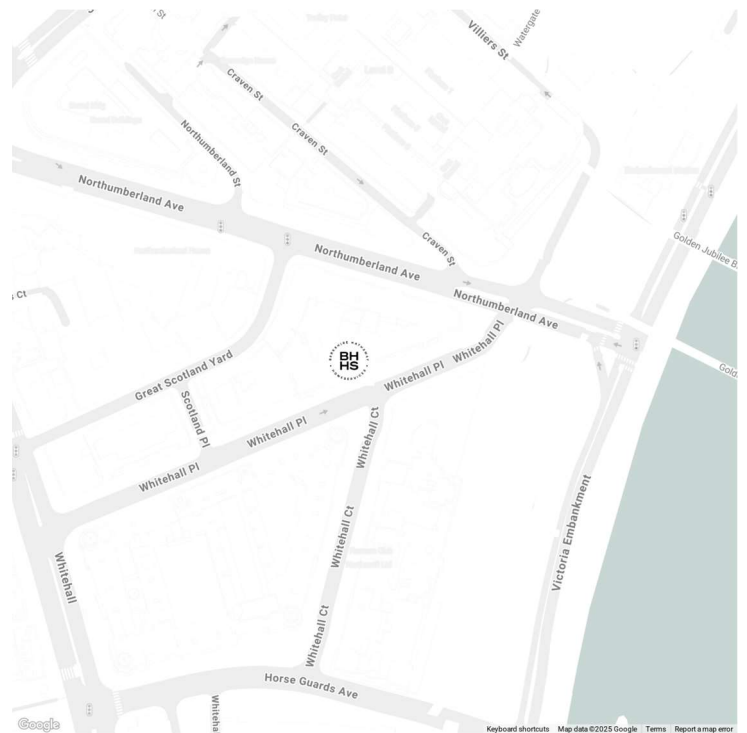


MARYLEBONE LETTINGS

20A Paddington Street, W1U 5QP

020 7486 6338


lettings.marylebone@bhhs-london.com

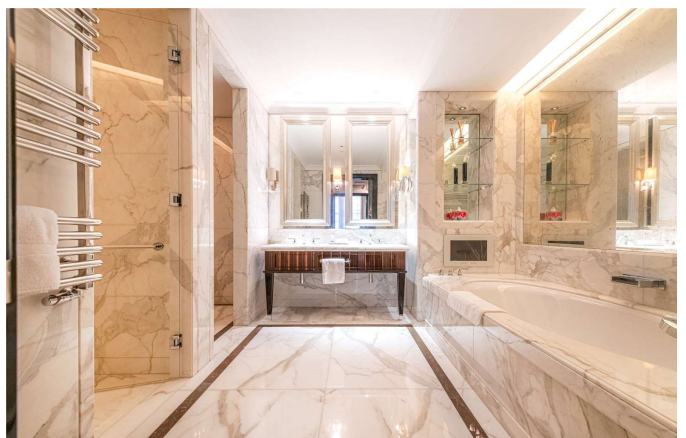

FLOORPLAN

Corinthia Residences

Approx. Gross Internal Area 3020 Sq Ft - 280.57 Sq M

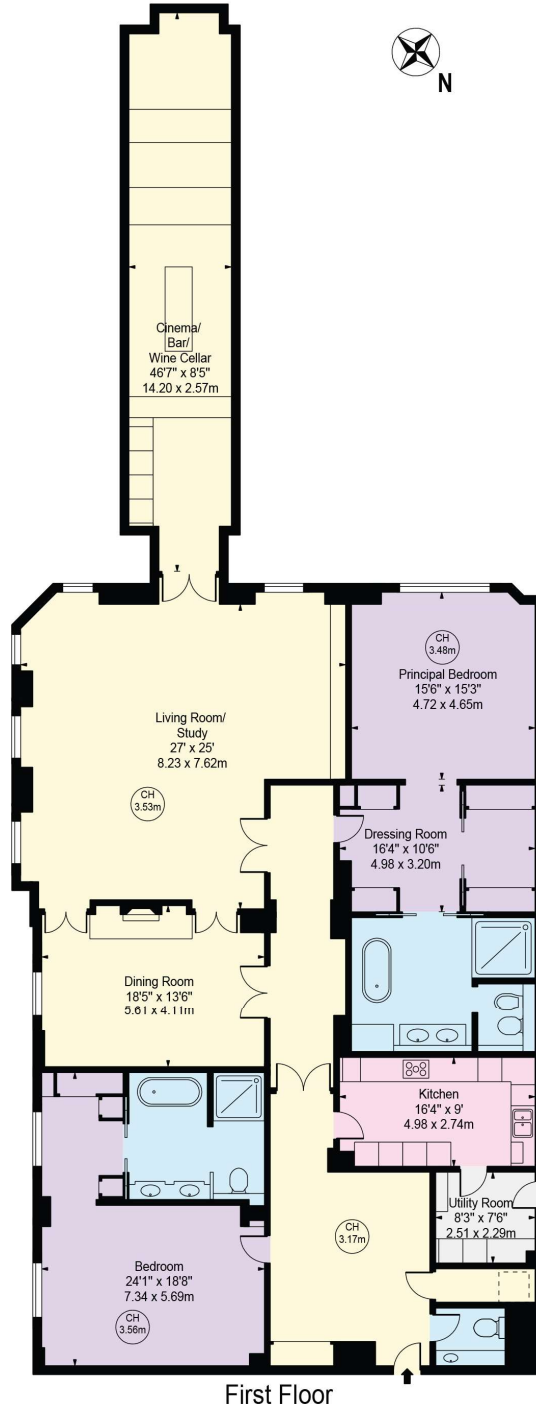

For Illustration Purposes Only - Not To Scale

This floor plan should be used as a general outline for guidance only and does not constitute in whole or in part an offer or contract. Any intending purchaser or lessee should satisfy themselves by inspection, searches, enquiries and full survey as to the correctness of each statement. Any areas, measurements or distances quoted are approximate and should not be used to value a property or be the basis of any sale or let.

Copyright Morriarti Photography & Design LTD